


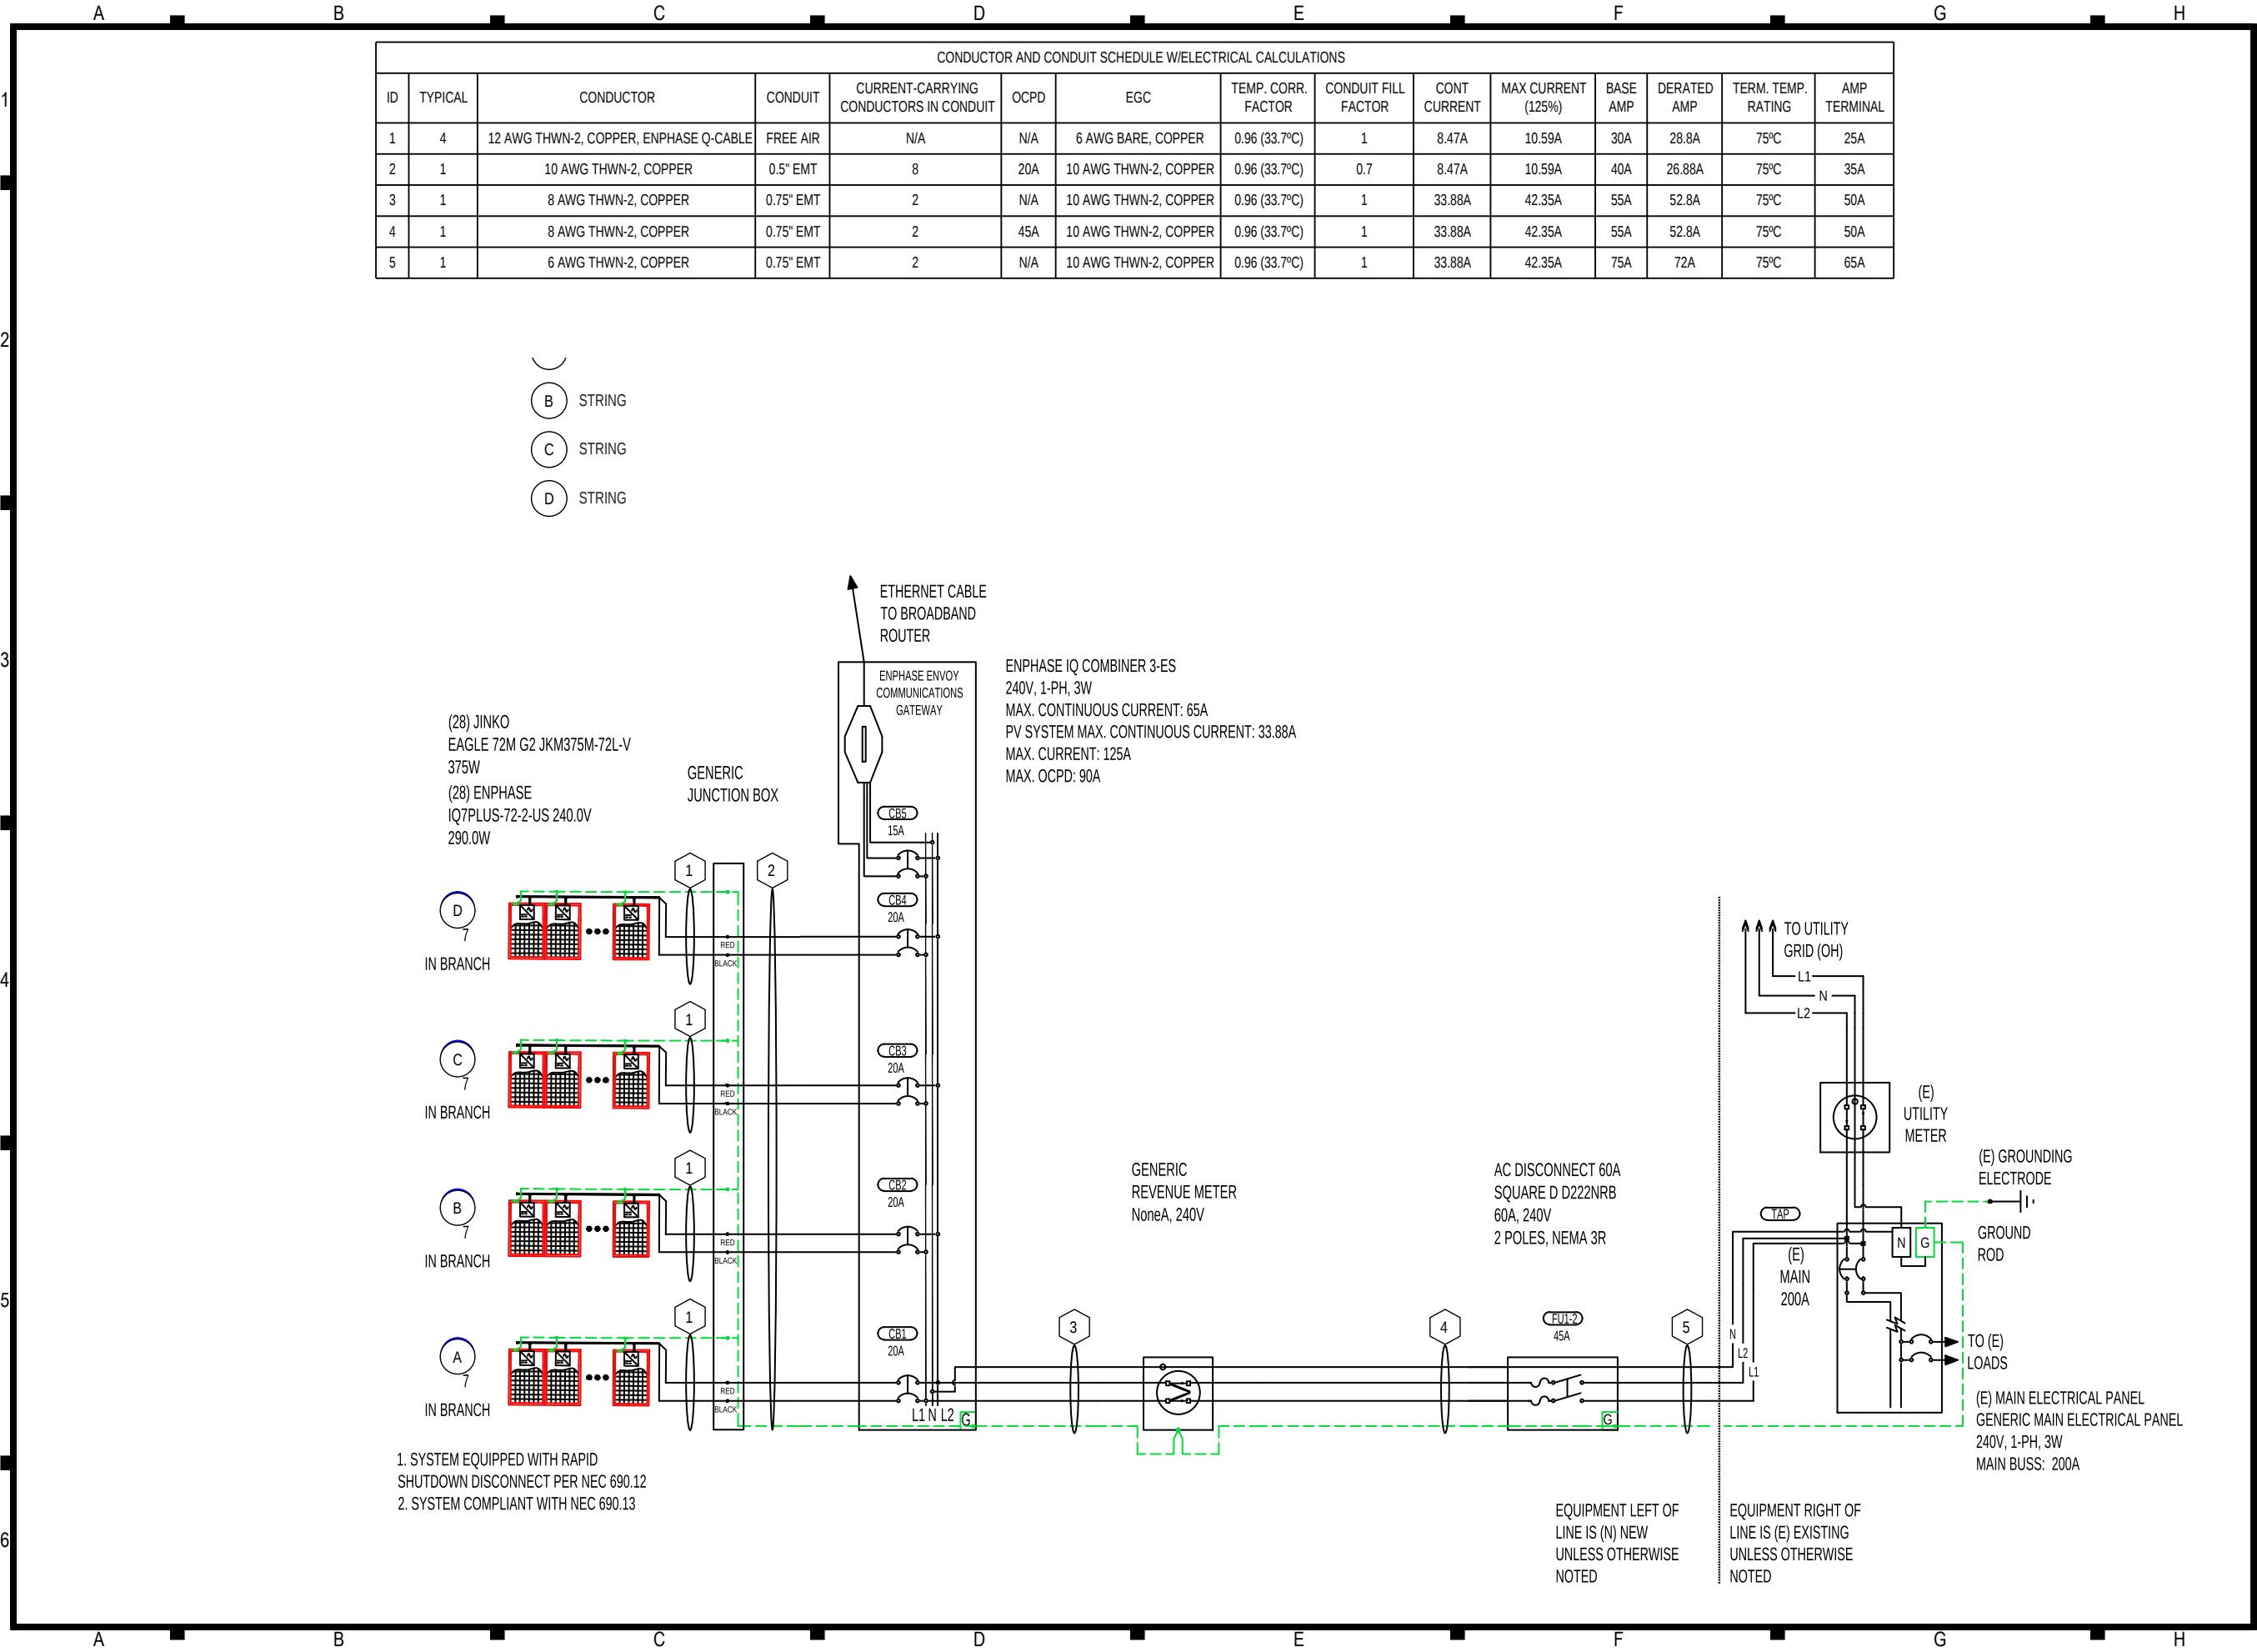

CONTRACTOR

STRAWBERRY SOLAR

PHONE: (313)-960-7900
ADDRESS: 4444 2ND AVENUE WAYNE COUNTY DETROIT, MI 48201

LIC.NO.: 2101211279

HIC.NO.:

ELE.NO.:

UNAUTHORIZED USE OF THIS
DRAWING SET WITHOUT WRITTEN
PERMISSION FROM CONTRACTOR IS IN
VIOLATION OF U.S. COPYRIGHT LAWS
AND WILL BE SUBJECT TO CIVIL
DAMAGES AND PROSECUTIONS.

NEW PV SYSTEM: 10,500 KWP

BARONE
RESIDENCE

31 SCUDDERS ROAD
SPARTA TOWNSHIP,
NJ 07871

APN: 1826001000000004

ENGINEER OF RECORD

PAPER SIZE: 11" x 17" (ANSI B)

LINE DIAGRAM

DATE: 2023-12-12

DESIGN BY: A. SHAPOVALENKO

CHECKED BY: UKRDRAFTING

REVISIONS

E-601

(SHEET 1)