

[illegible]

CONTRACTOR

Strawberry Solar

PHONE: (313)-960-7900
ADDRESS: 4444 2ND AVENUE WAYNE
COUNTY DETROIT, MI 48201

LIC.NO.: 2101211279

HIC.NO.:

ELE.NO.:

UNAUTHORIZED USE OF THIS
DRAWING SET WITHOUT WRITTEN
PERMISSION FROM CONTRACTOR IS IN
VIOLATION OF U.S. COPYRIGHT LAWS
AND WILL BE SUBJECT TO CIVIL
DAMAGES AND PROSECUTIONS.

NEW PV SYSTEM: 3965.0 KWP

PIERCE RESIDENCE

206 5TH STREET KREMLIN,
OK 73753
APN: 643000011001004000

ENGINEER OF RECORD

PAPER SIZE: 11" x 17" (ANSI B)

ELECTRICAL PLAN

DATE: 2023-06-01


DESIGN BY: STRAWBERRY SOLAR

CHECKED BY: UKRDRAFTING

REVISIONS

A-102

(SHEET 1)

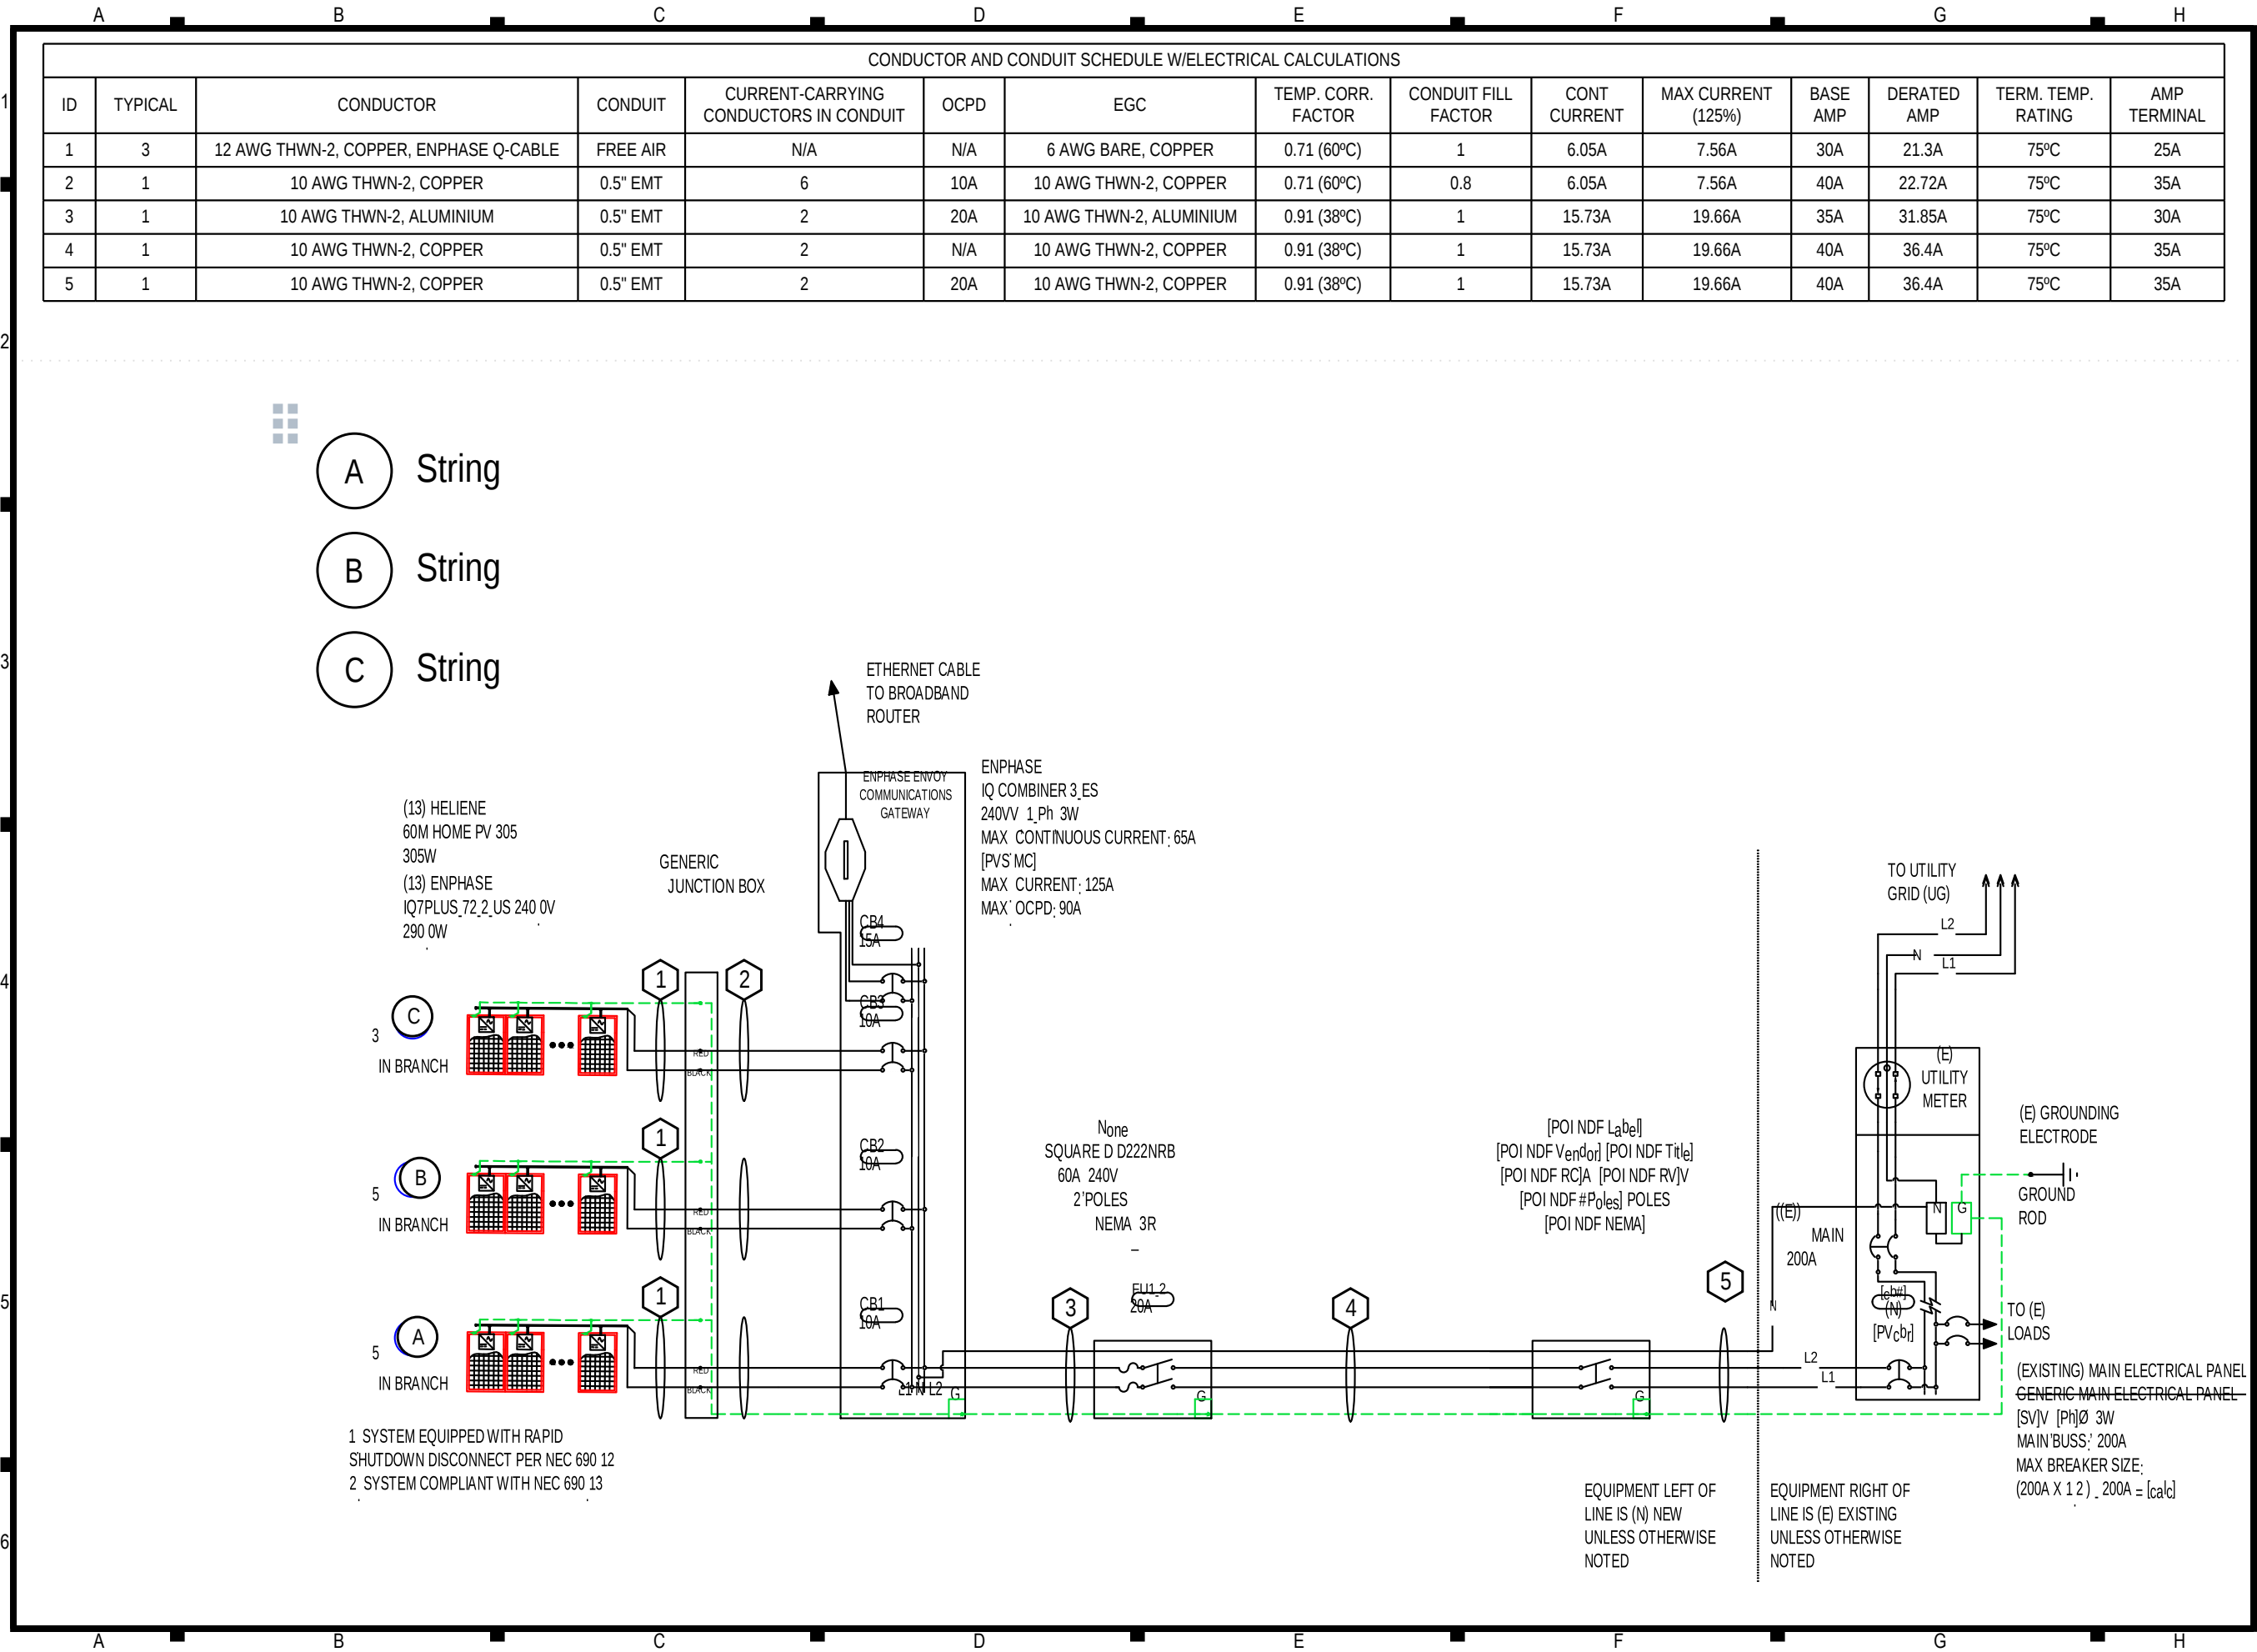

CONTRACTOR

Strawberry Solar

PHONE: (313)-960-7900
ADDRESS: 4444 2ND AVENUE WAYNE
COUNTY DETROIT, MI 48201

LIC.NO.: 2101211279

HIC.NO.:

ELE.NO.:

UNAUTHORIZED USE OF THIS
DRAWING SET WITHOUT WRITTEN
PERMISSION FROM CONTRACTOR IS IN
VIOLATION OF U.S. COPYRIGHT LAWS
AND WILL BE SUBJECT TO CIVIL
DAMAGES AND PROSECUTIONS.

NEW PV SYSTEM: 3965.0 KWP

PIERCE
RESIDENCE

206 5TH STREET KREMLIN,
OK 73753
APN: 643000011001004000

ENGINEER OF RECORD

PAPER SIZE: 11" x 17" (ANSI B)

LINE DIAGRAM

DATE: 2023-06-01

DESIGN BY: STRAWBERRY SOLAR

CHECKED BY: UKRDRAFTING

REVISIONS

E-601

(SHEET 2)