


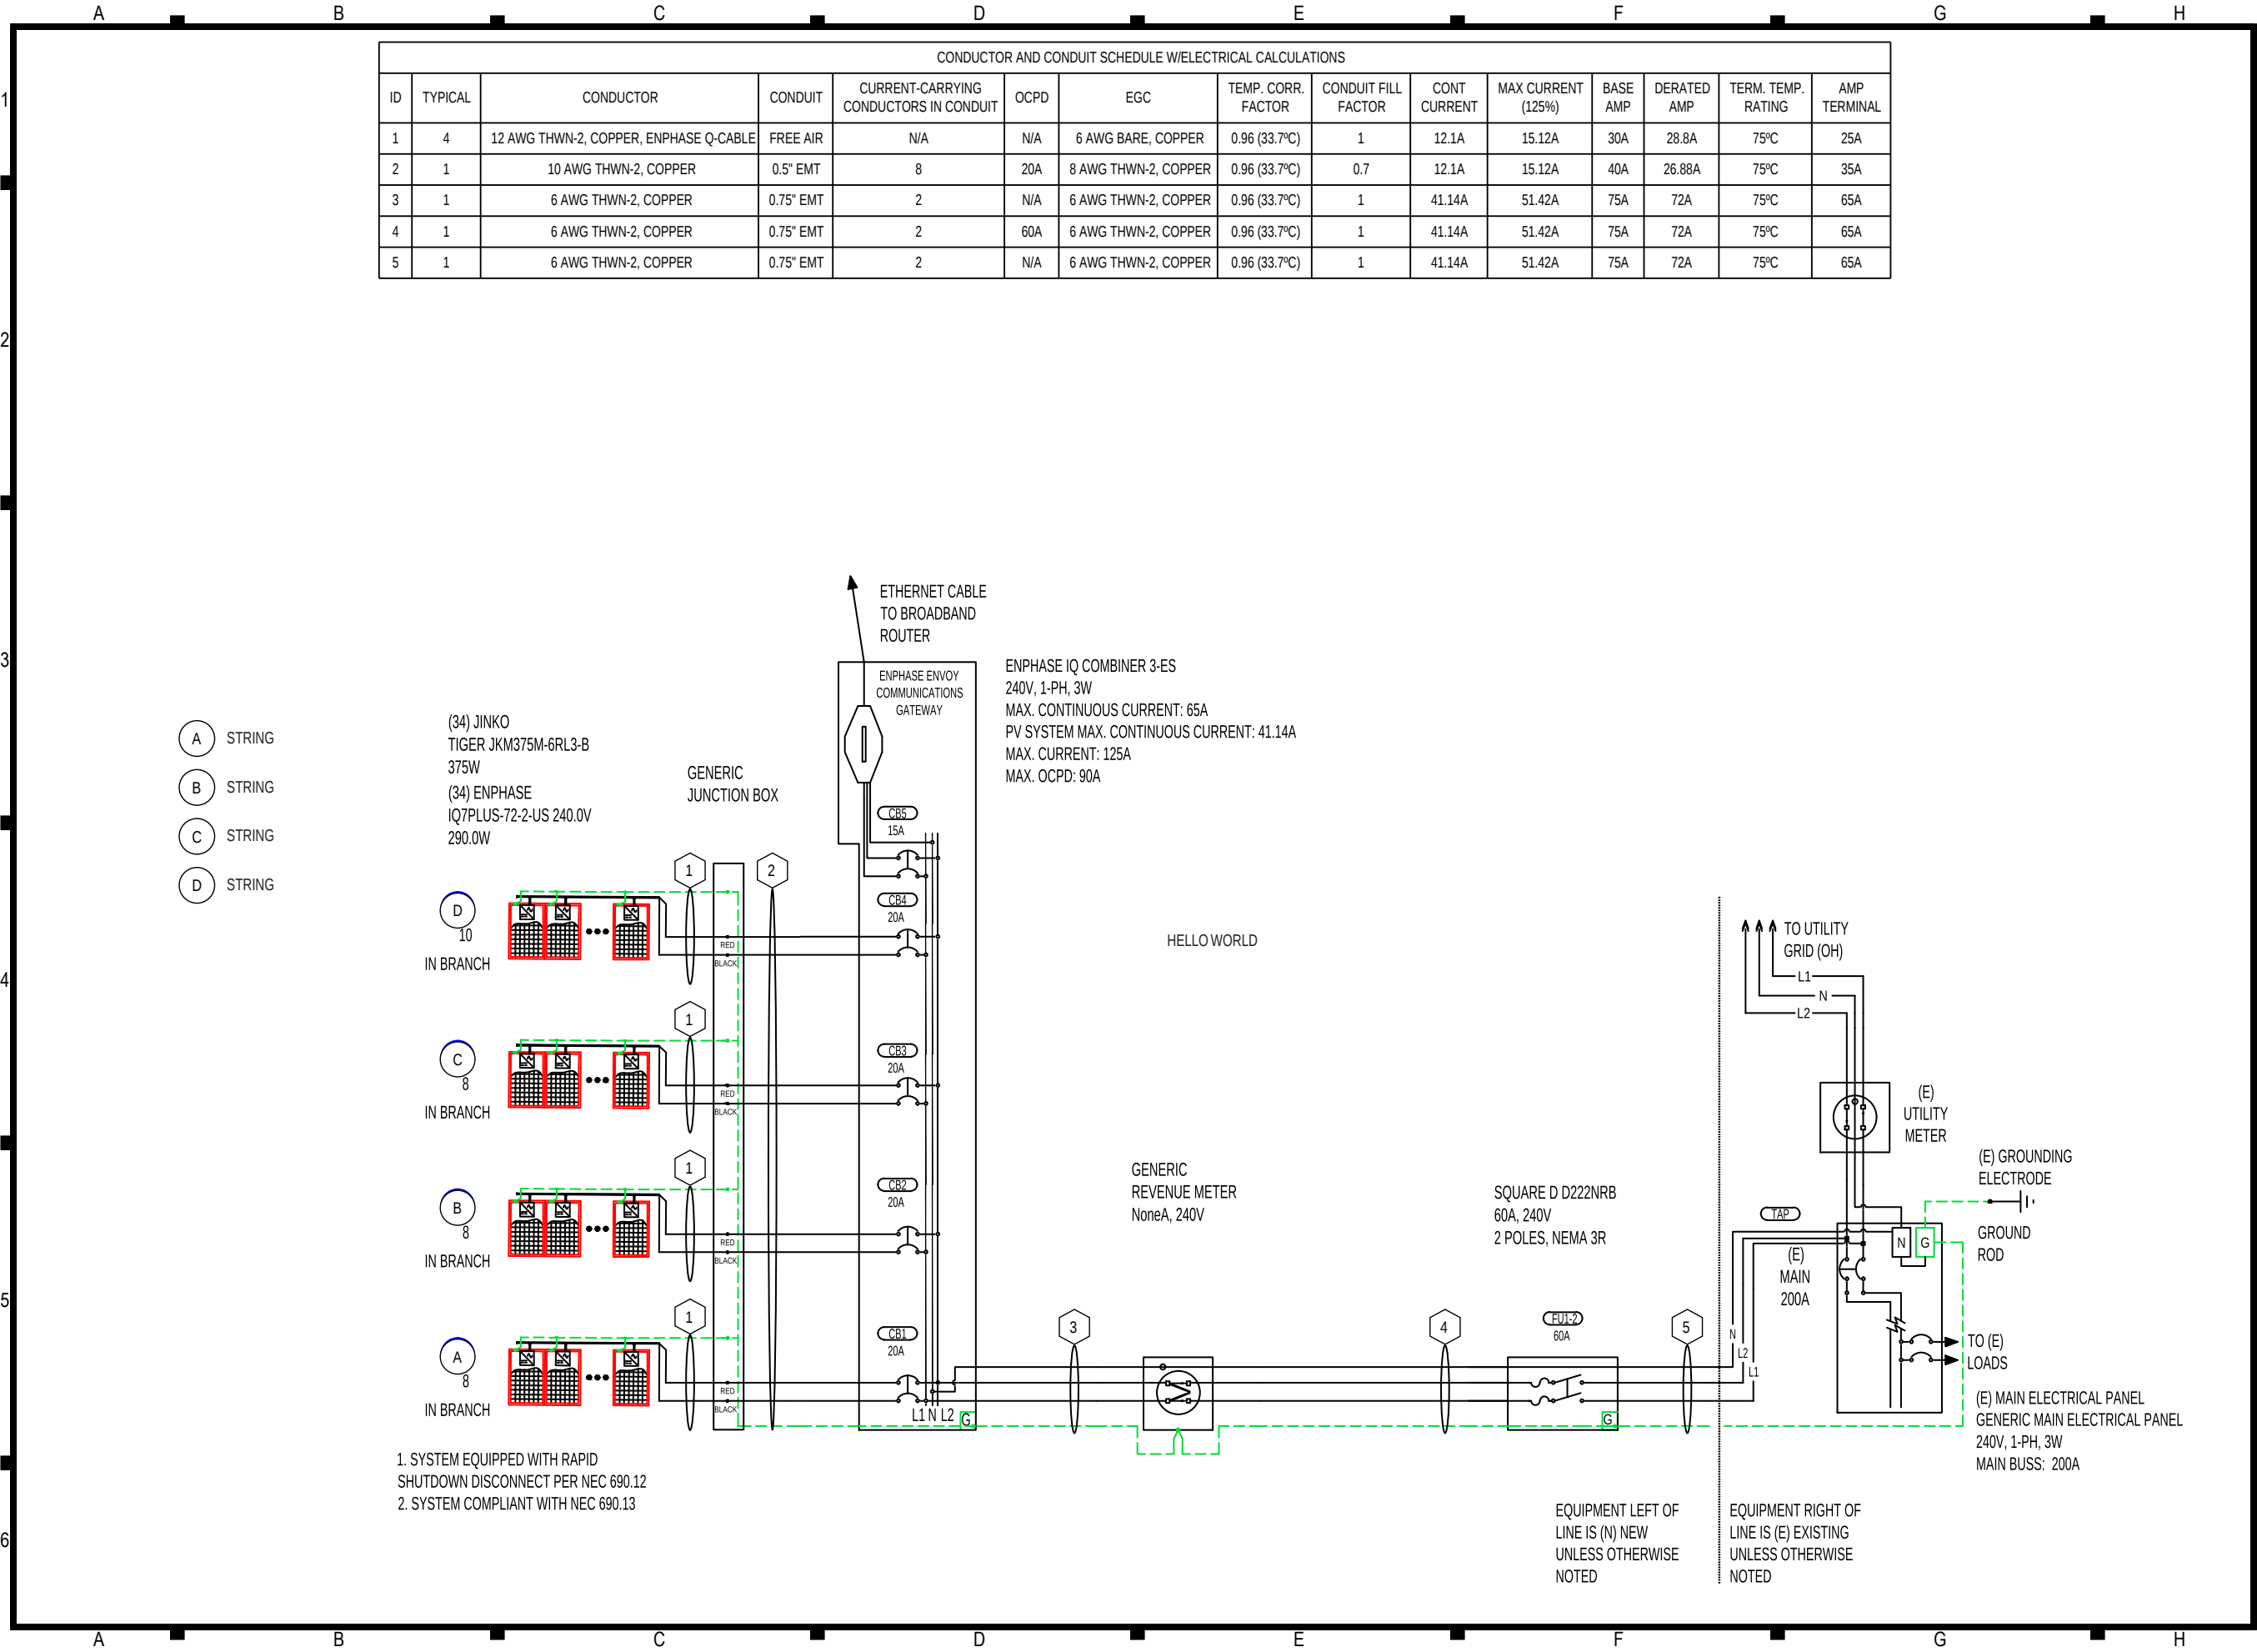

CONTRACTOR

VANTAGE HOME SOLAR, LLC

PHONE: (833) 473-3611
ADDRESS: 3600 NEW JERSEY 66, UNIT 150
NONE NEPTUNE CITY, NJ 07753

LIC.NO.: HIC:13VH09715800

HIC.NO.:

ELE.NO.:

UNAUTHORIZED USE OF THIS
DRAWING SET WITHOUT WRITTEN
PERMISSION FROM CONTRACTOR IS IN
VIOLATION OF U.S. COPYRIGHT LAWS
AND WILL BE SUBJECT TO CIVIL
DAMAGES AND PROSECUTIONS.

NEW PV SYSTEM: 12,750 KWP

BARONE RESIDENCE

31 SCUDDERS ROAD
SPARTA TOWNSHIP,
NJ 07871

APN: 1826001000000004

ENGINEER OF RECORD

PAPER SIZE: 11" x 17" (ANSI B)

LINE DIAGRAM

DATE: 2024-01-22

DESIGN BY: A. SHAPOVALENKO

CHECKED BY: UKRDRAFTING

REVISIONS

E-601

(SHEET 1)